
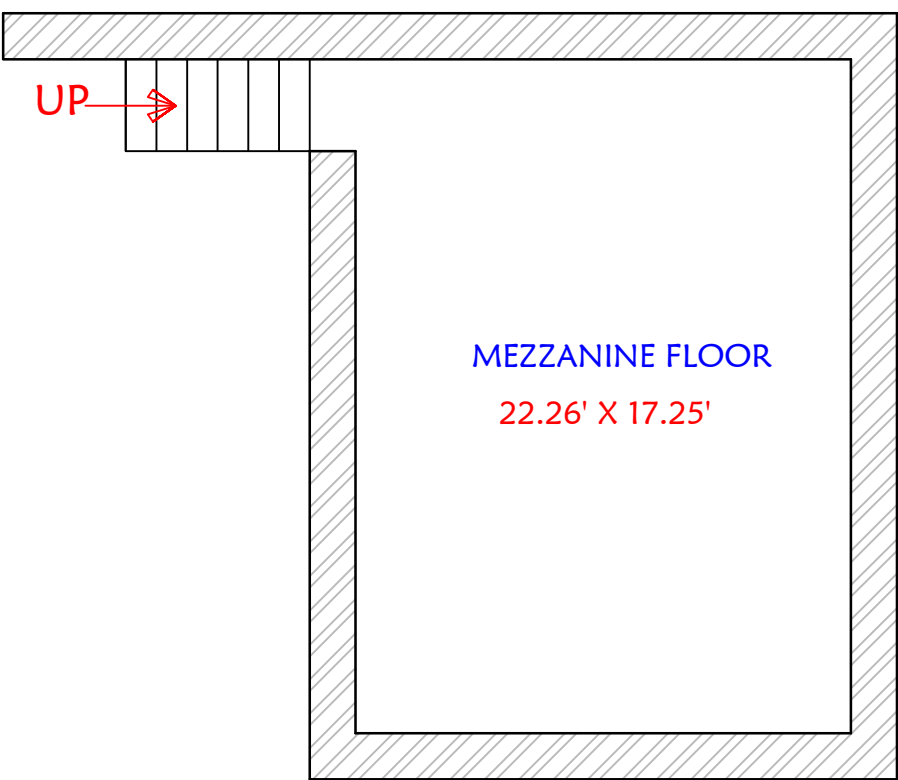


SHREE SIDDHIVINAYAK DEOSTHAN TRUST - ANJUR

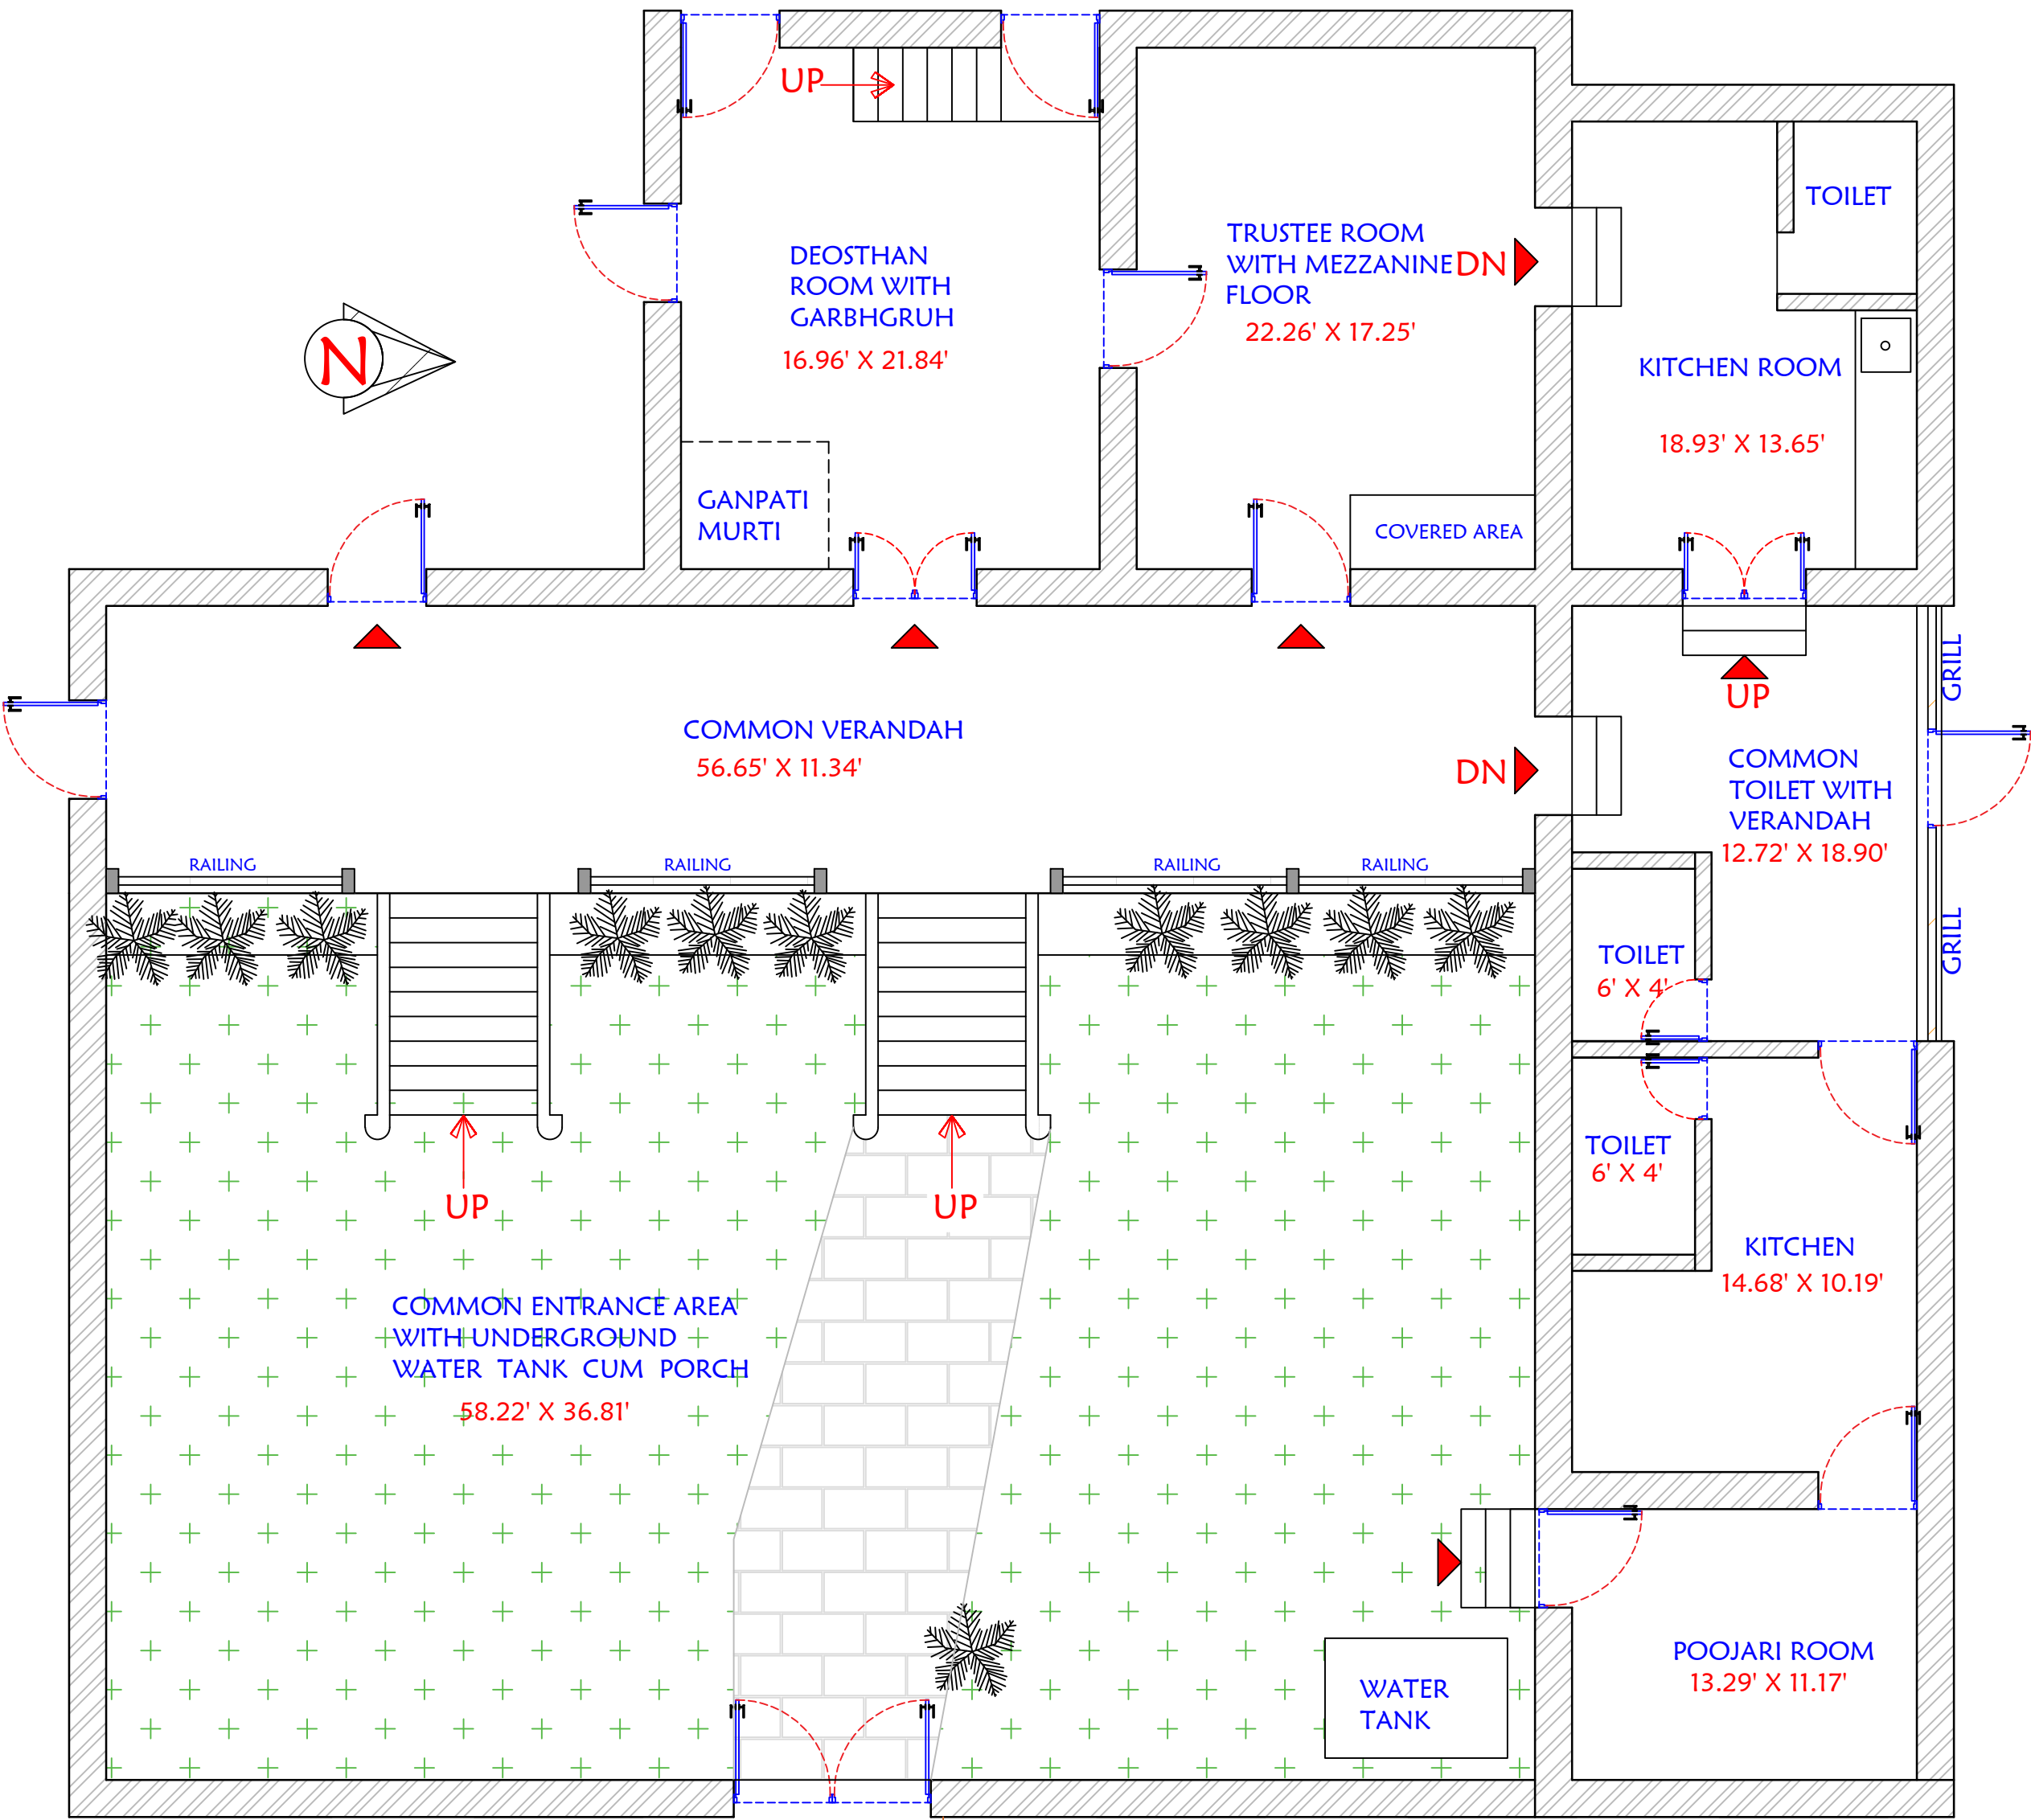

MEASUREMENTS

1	COMMON ENTRANCE AREA WITH UNDERGROUND WATER TANK CUM PORCH	58.22' X 36.81'	2143.07 SQ.FT
2	COMMON VERANDAH	56.65' X 11.34'	642.41 SQ.FT
3	DEOSTHAN ROOM WITH GARBHGRUH	16.96' X 21.84'	370.40 SQ.FT
4	TRUSTEE ROOM WITH MEZZANINE FLOOR	22.26' X 17.25'	384.00 SQ.FT
5	KITCHEN ROOM	18.93' X 13.65'	258.39 SQ.FT
6	COMMON TOILET WITH VERANDAH	12.72' X 18.90'	240.40 SQ.FT
7	KITCHEN	14.68' X 10.19'	149.58 SQ.FT
8	POOJARI ROOM	13.29' X 11.17'	148.44 SQ.FT
		TOTAL	4336.69 SQ.FT
9	MEZZANINE FLOOR	22.26' X 17.25'	384.00 SQ.FT

SUSHAMA C. KASHALKAR

G.D.ARCH. , A.I.I.A ,F.I.V. (ARCHITECT)
GOV. REGISTERED VALUER

701, NAV SHRAM DHAM CHS,
SAHAYOG MANDIR RD., GHANTALI ,
THANE (W) ,400 602
9821902770

← ← → →
R O A D